
STATE PROJECT NUMBER SHEET TOTAL SHEETS

GA. STP-209-1(2) 531 618

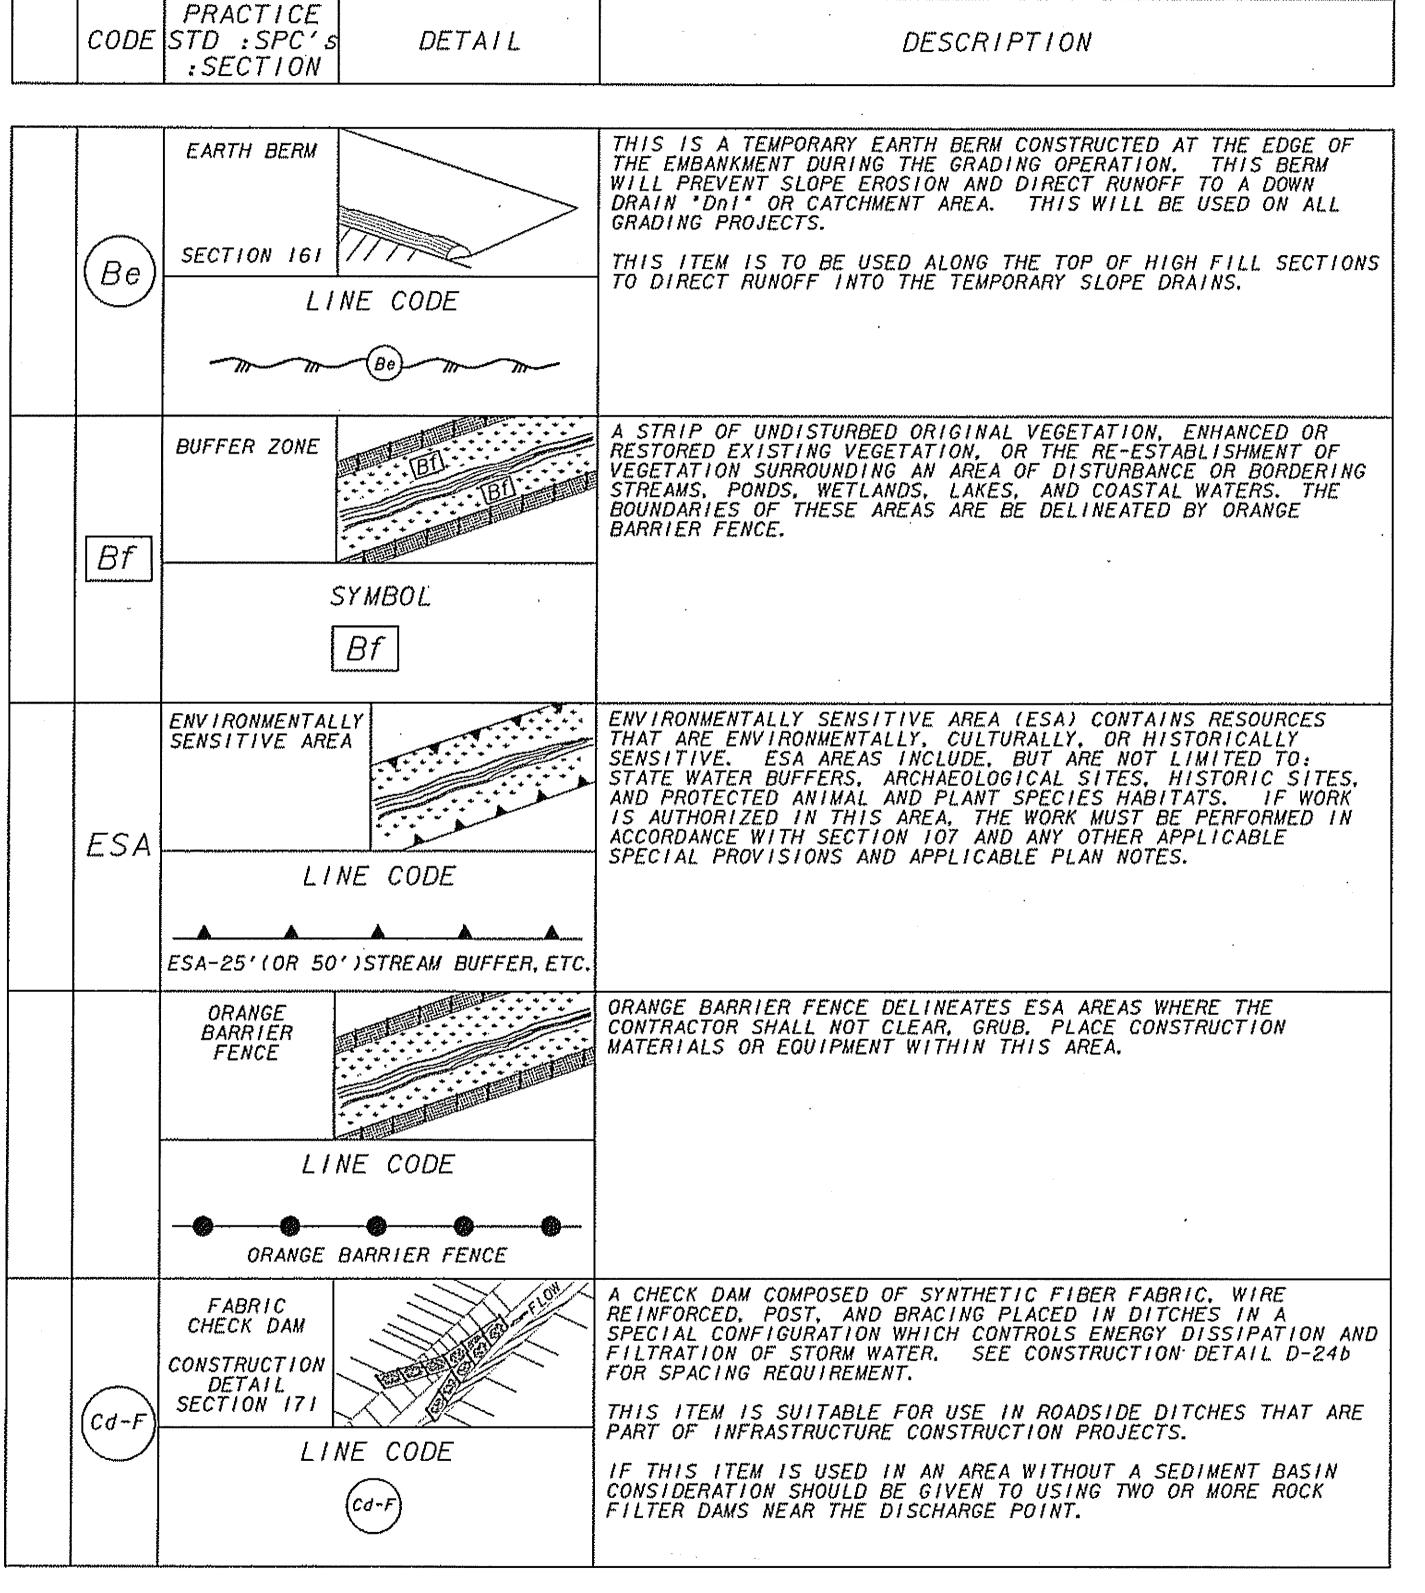

PRACTICE	
CODE STD :SPC':SECTION	DESCRIPTION
HAYBALE	HAYBALE CHECK DAMS ARE RECOMMENDED FOR DRAINAGE AREA LESS THAN ONE ACRE.

Са-нь)	HAYBALE CHECK DAM SECTION 163 LINE CODE (cd-Hb)	HAYBALE CHECK DAMS ARE RECOMMENDED FOR DRAINAGE AREA LESS THAN ONE ACRE.
Cd-S).	STONE OR SANDBAG CHECK DAM SECTION 163, 603 LINE CODE Cd-S	STONE CHECK DAMS ARE USED IN ROADWAY DITCHES. GEOTEXITLE UNDERLINER SHALL BE USED WHEN PLACING STONE CHECK DAMS.
Ch-Br	BITUMINOUS TREATED ROVING SECTION 161, 715 LINE CODE ===================================	THIS ITEM CONSISTS OF PLACING ONE OR MORE LAYERS OF BITUMINOUS TREATED ROVING ON A PLANTED AREA. IN CHANNELS TO STABILIZE VEGETATION AND PREVENT EROSION. BITUMINOUS TREATED ROVING SHALL BE PLACED TO PROTECT THE DITCH FLOWING TO A DEPTH "Dp" RECOMMENDED BY THE GOOT DITCH PROTECTION PROGRAM. ADDITITIONAL EROSION CONTROL MEASURES MAY BE REQUIRED. "Dp" SHALL BE IDENTIFIED IN A TABLE LOCATED ON THE SUMMARY OF QUANTITIES SHEETS
(c h-c)	SECTION 161. LINE CODE (Ch-C)	THIS ITEM CONSISTS OF CONSTRUCTING A 4° THICK CONCRETE CHANNEL. THE CONCRETE SHALL PROTECT THE DITCH FLOWING TO A DEPTH "Dp" RECOMMENDED BY THE GDOT DITCH PROTECTION PROGRAM "Dp" SHALL BE IDENTIFIED IN A TABLE LOCATED ON THE SUMMARY OF QUANTITIES SHEETS

NOTE:
I. DO NOT USE EROSION CONTROL ITEMS IN A FLOWING
STREAM OR IN A TIDAL AREA BELOW HIGH TIDE.
2. FOR ADDITIONAL INFORMATION ON THE DESIGN
AND APPLICATION OF EROSION CONTROL MEASURES

2. FOR ADDITIONAL INFORMATION ON THE DESIGN AND APPLICATION OF EROSION CONTROL MEASURES SEE THE GEORGIA SOIL AND WATER CONSERVATION COMMISSION. "MANUAL FOR EROSION AND SEDIMENT CONTROL IN GEORGIA".

TENTS/SOUT LEGIST VIN NO DOT FOR A NO DOT FO

1-13-07	1-19-07	DATE	DEPART	MENT OF TRANSPOR	TATION		
Be, ADDED Bf, ESA,	SED TITLE BLOCK	REVISION	EROSION CONTROL LEGEND AND UNIFORM CODE SHEET SHEET LOF 6				
	REVISED		NO SCALE	JAI	NUARY 2007		
0.0	010	Bÿ	NUMBER EC-LI		52-1		